


Tree Planting

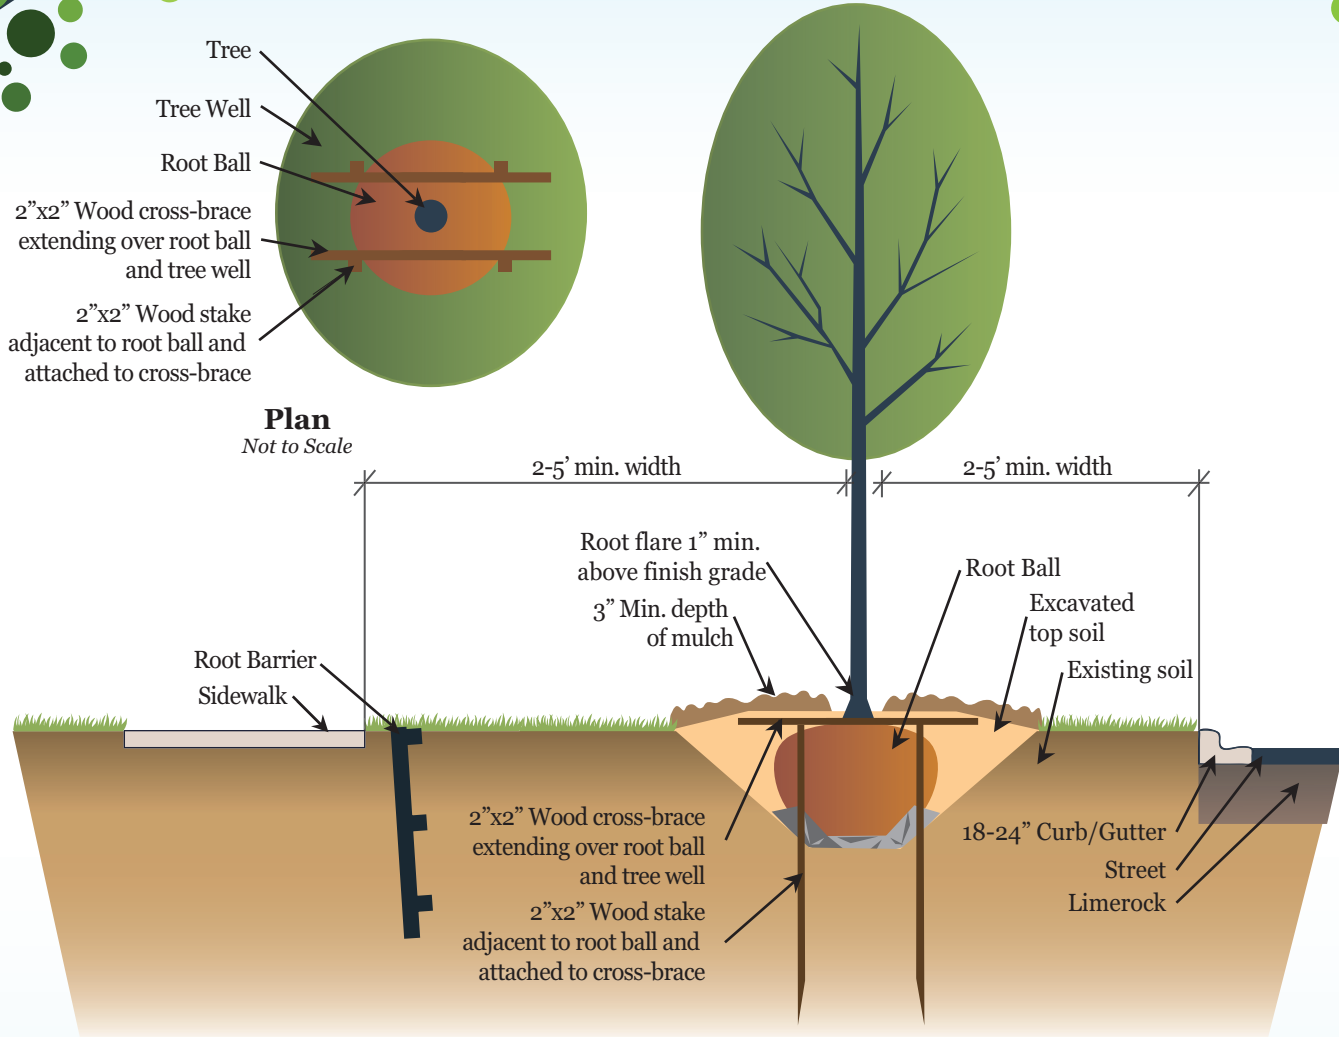


Tree Planting Detail

Not to Scale



Boardwalk

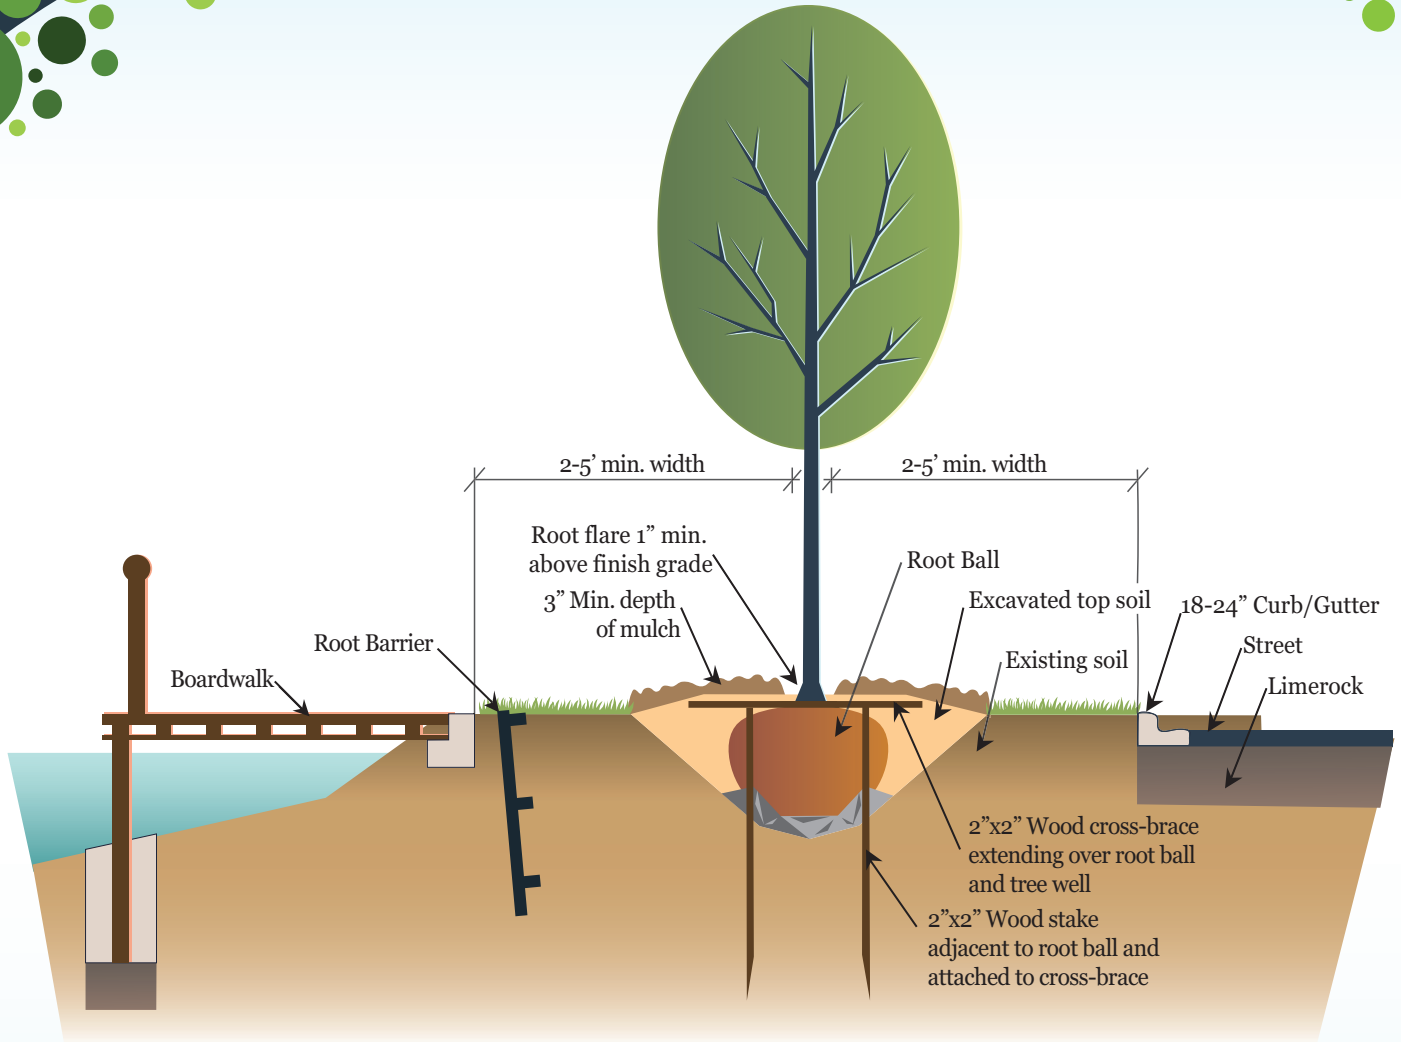


Boardwalk Detail

Not to Scale



Add-A-Pave

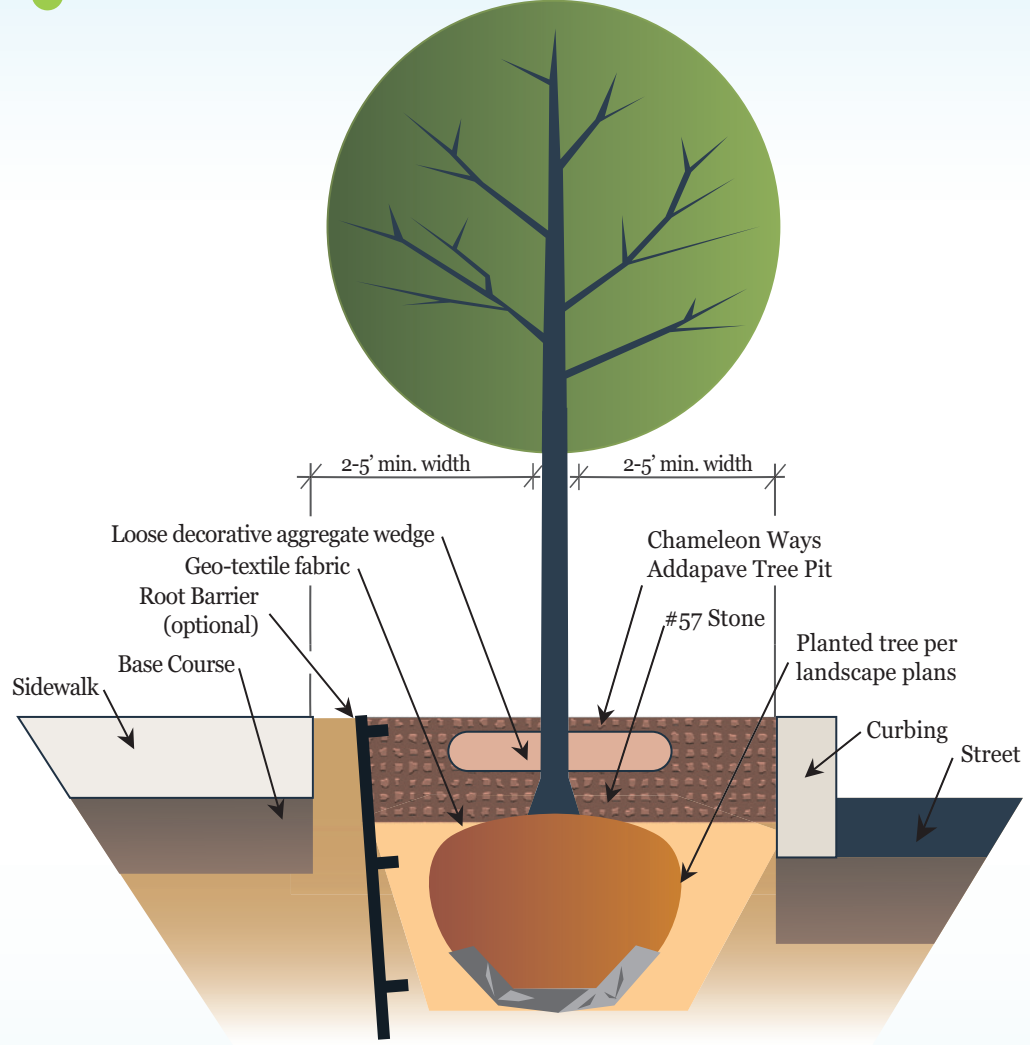


Add-A-Pave Detail
Not to Scale



Root Barrier Plan

for Small Trees Within Narrow R.O.W. Plantings

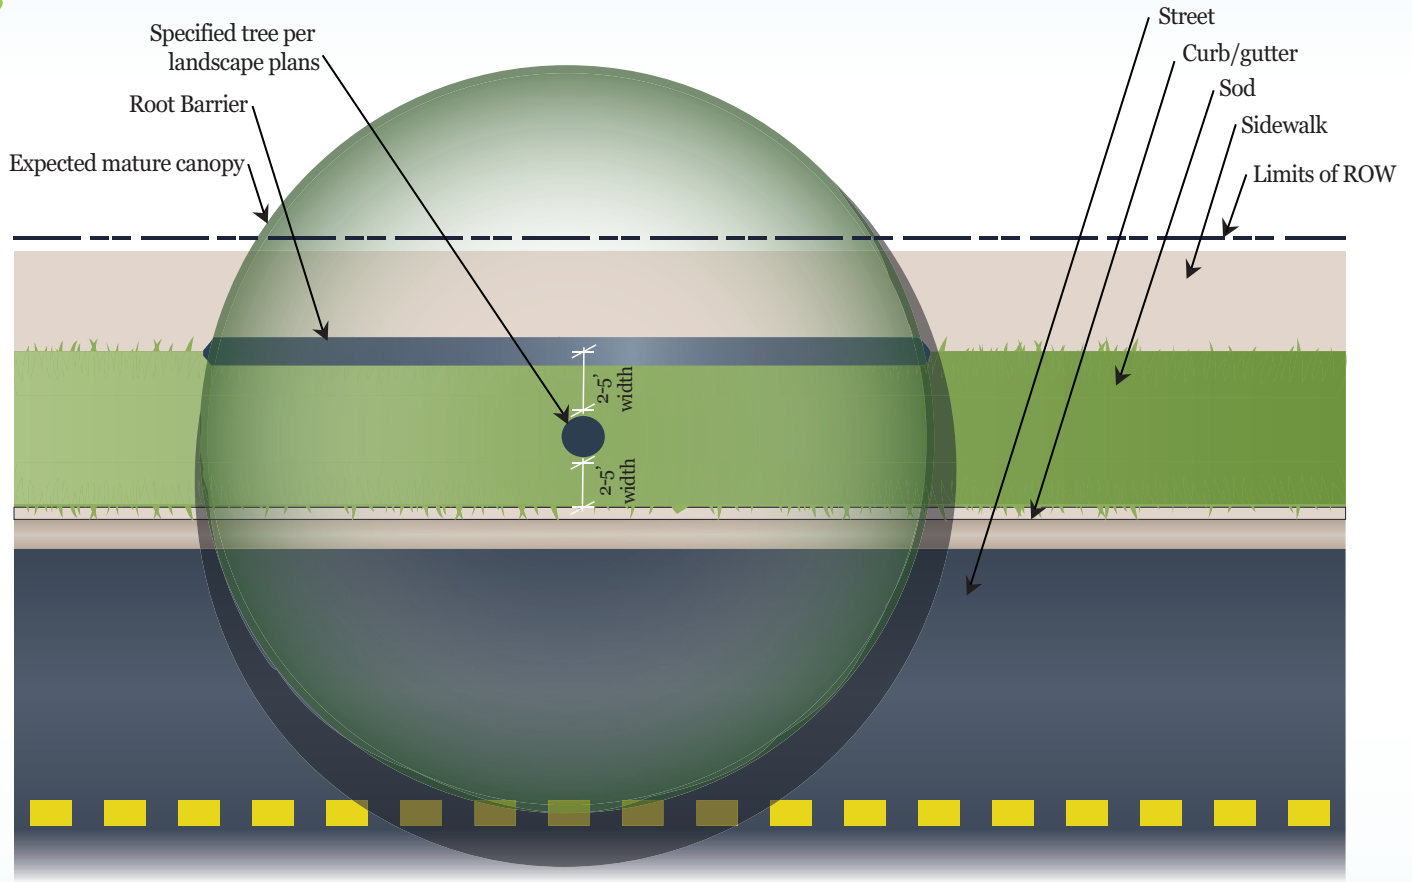


Root Barrier Plan For Small Trees Within Narrow R.O.W. Plantings

Not to Scale



Spacing Plan

for Small Trees Within Narrow R.O.W. Plantings

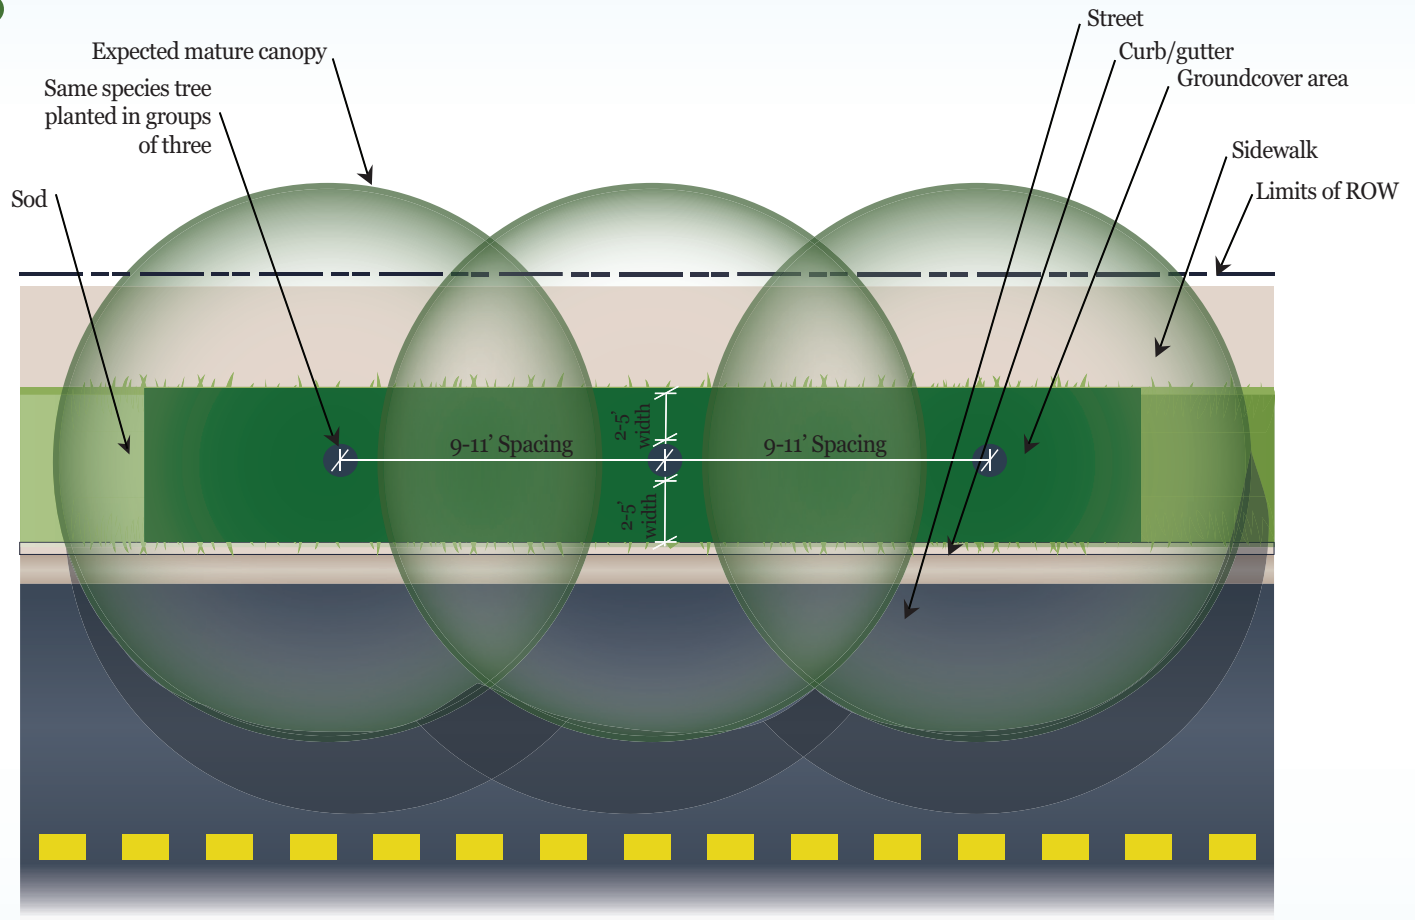

Spacing Plan for Small Trees Within Narrow R.O.W. Plantings

Not to Scale

