


User: 22955  
H:\CIVIL\Welaunee Electric Line\miscmaps\Access-Road-Detail-Exhibit.dwg 11/03/2008 02:07:43 PM

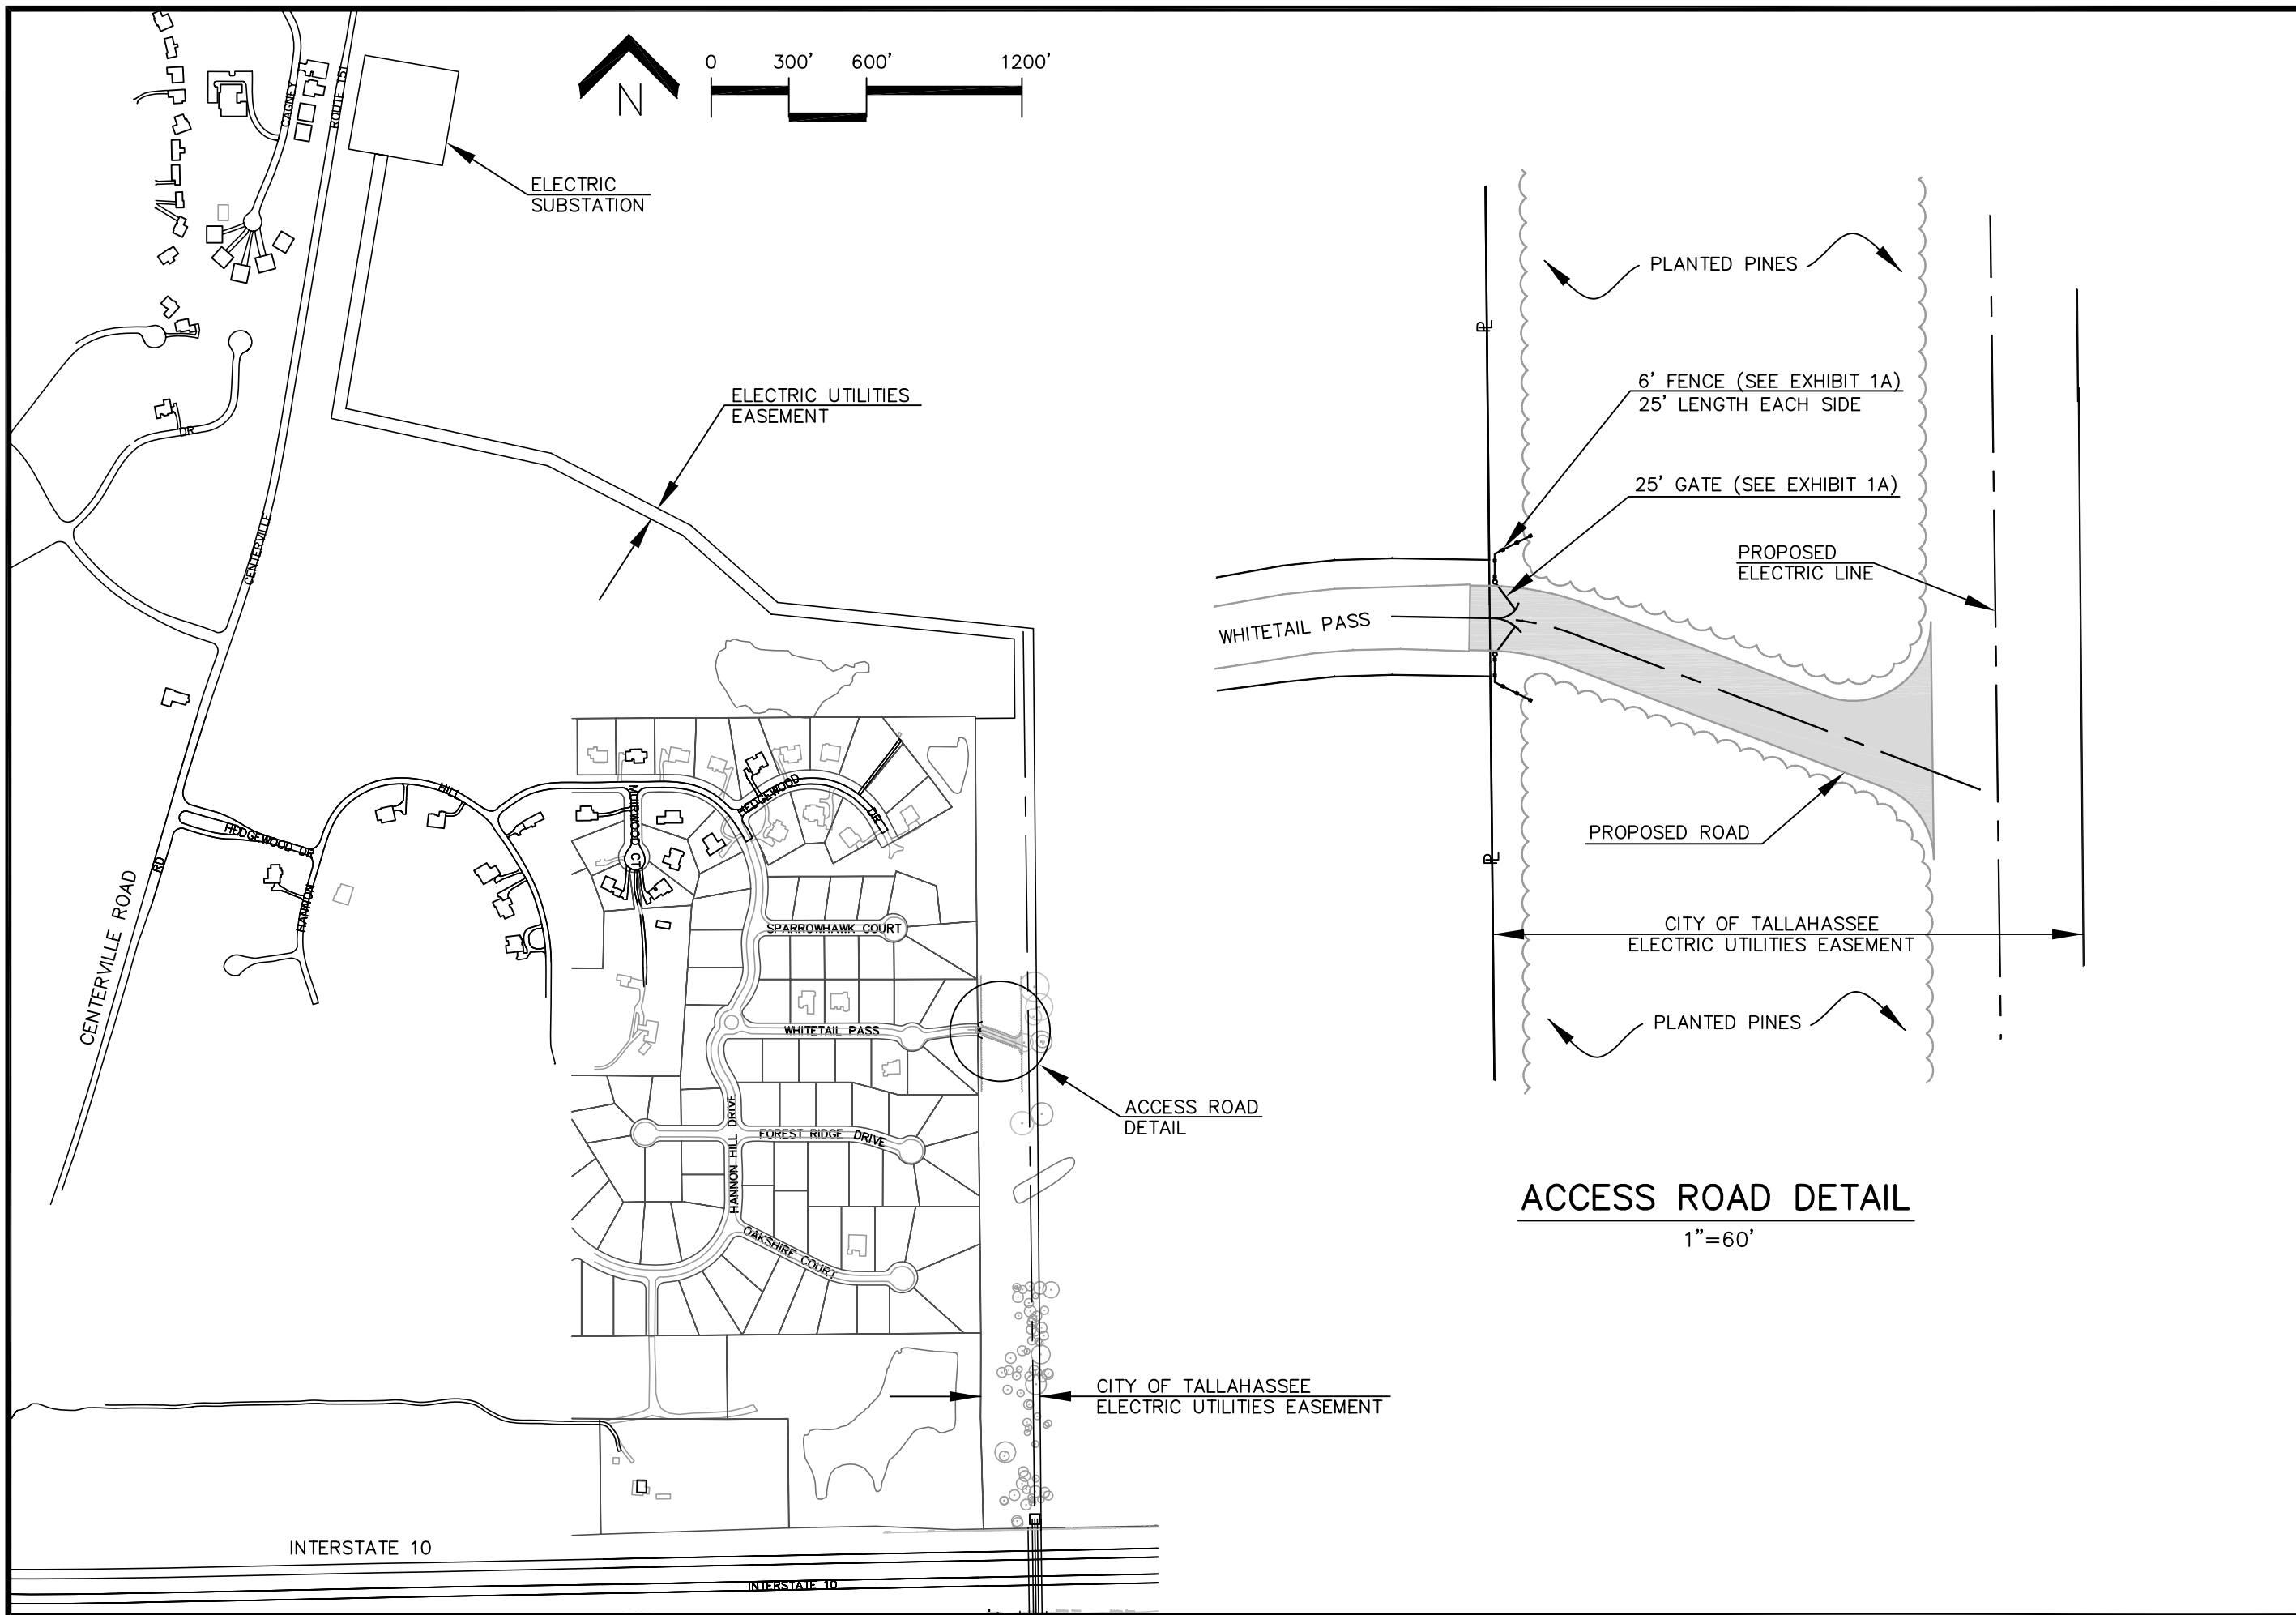


NOVEMBER 2008


EXHIBIT 1

# WELAUNEE ELECTRIC LINE ACCESS ROAD



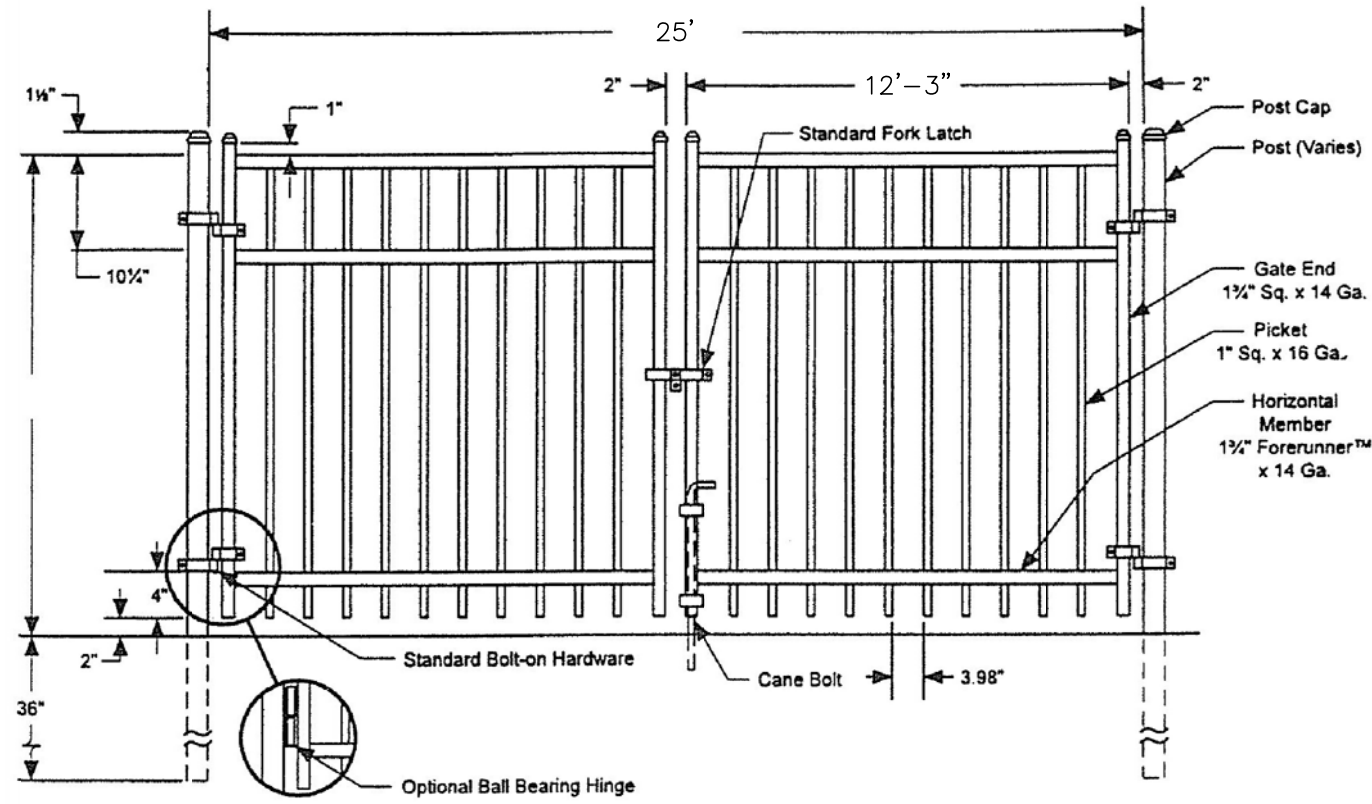

GATE DETAIL  
NTS

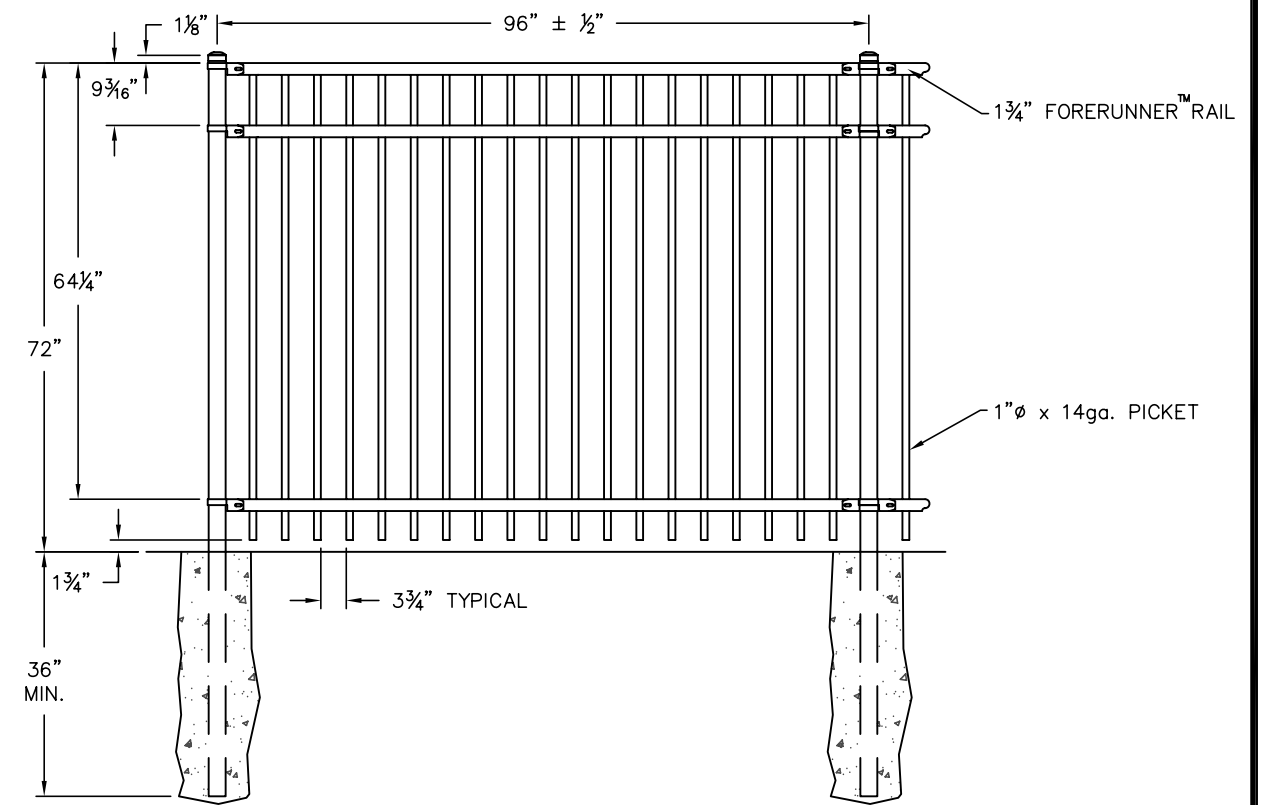

FENCE DETAIL  
NTS